


All HP for Dimmer Packs and LED coming from Prod Room on 3rd Floor
 Circuits 1, 3, 5, 7, 9, 11, 13, 15
 Circuits 2, 4, 6, 8, 10, 12, 14 are 50amp Circuits that require a distro box

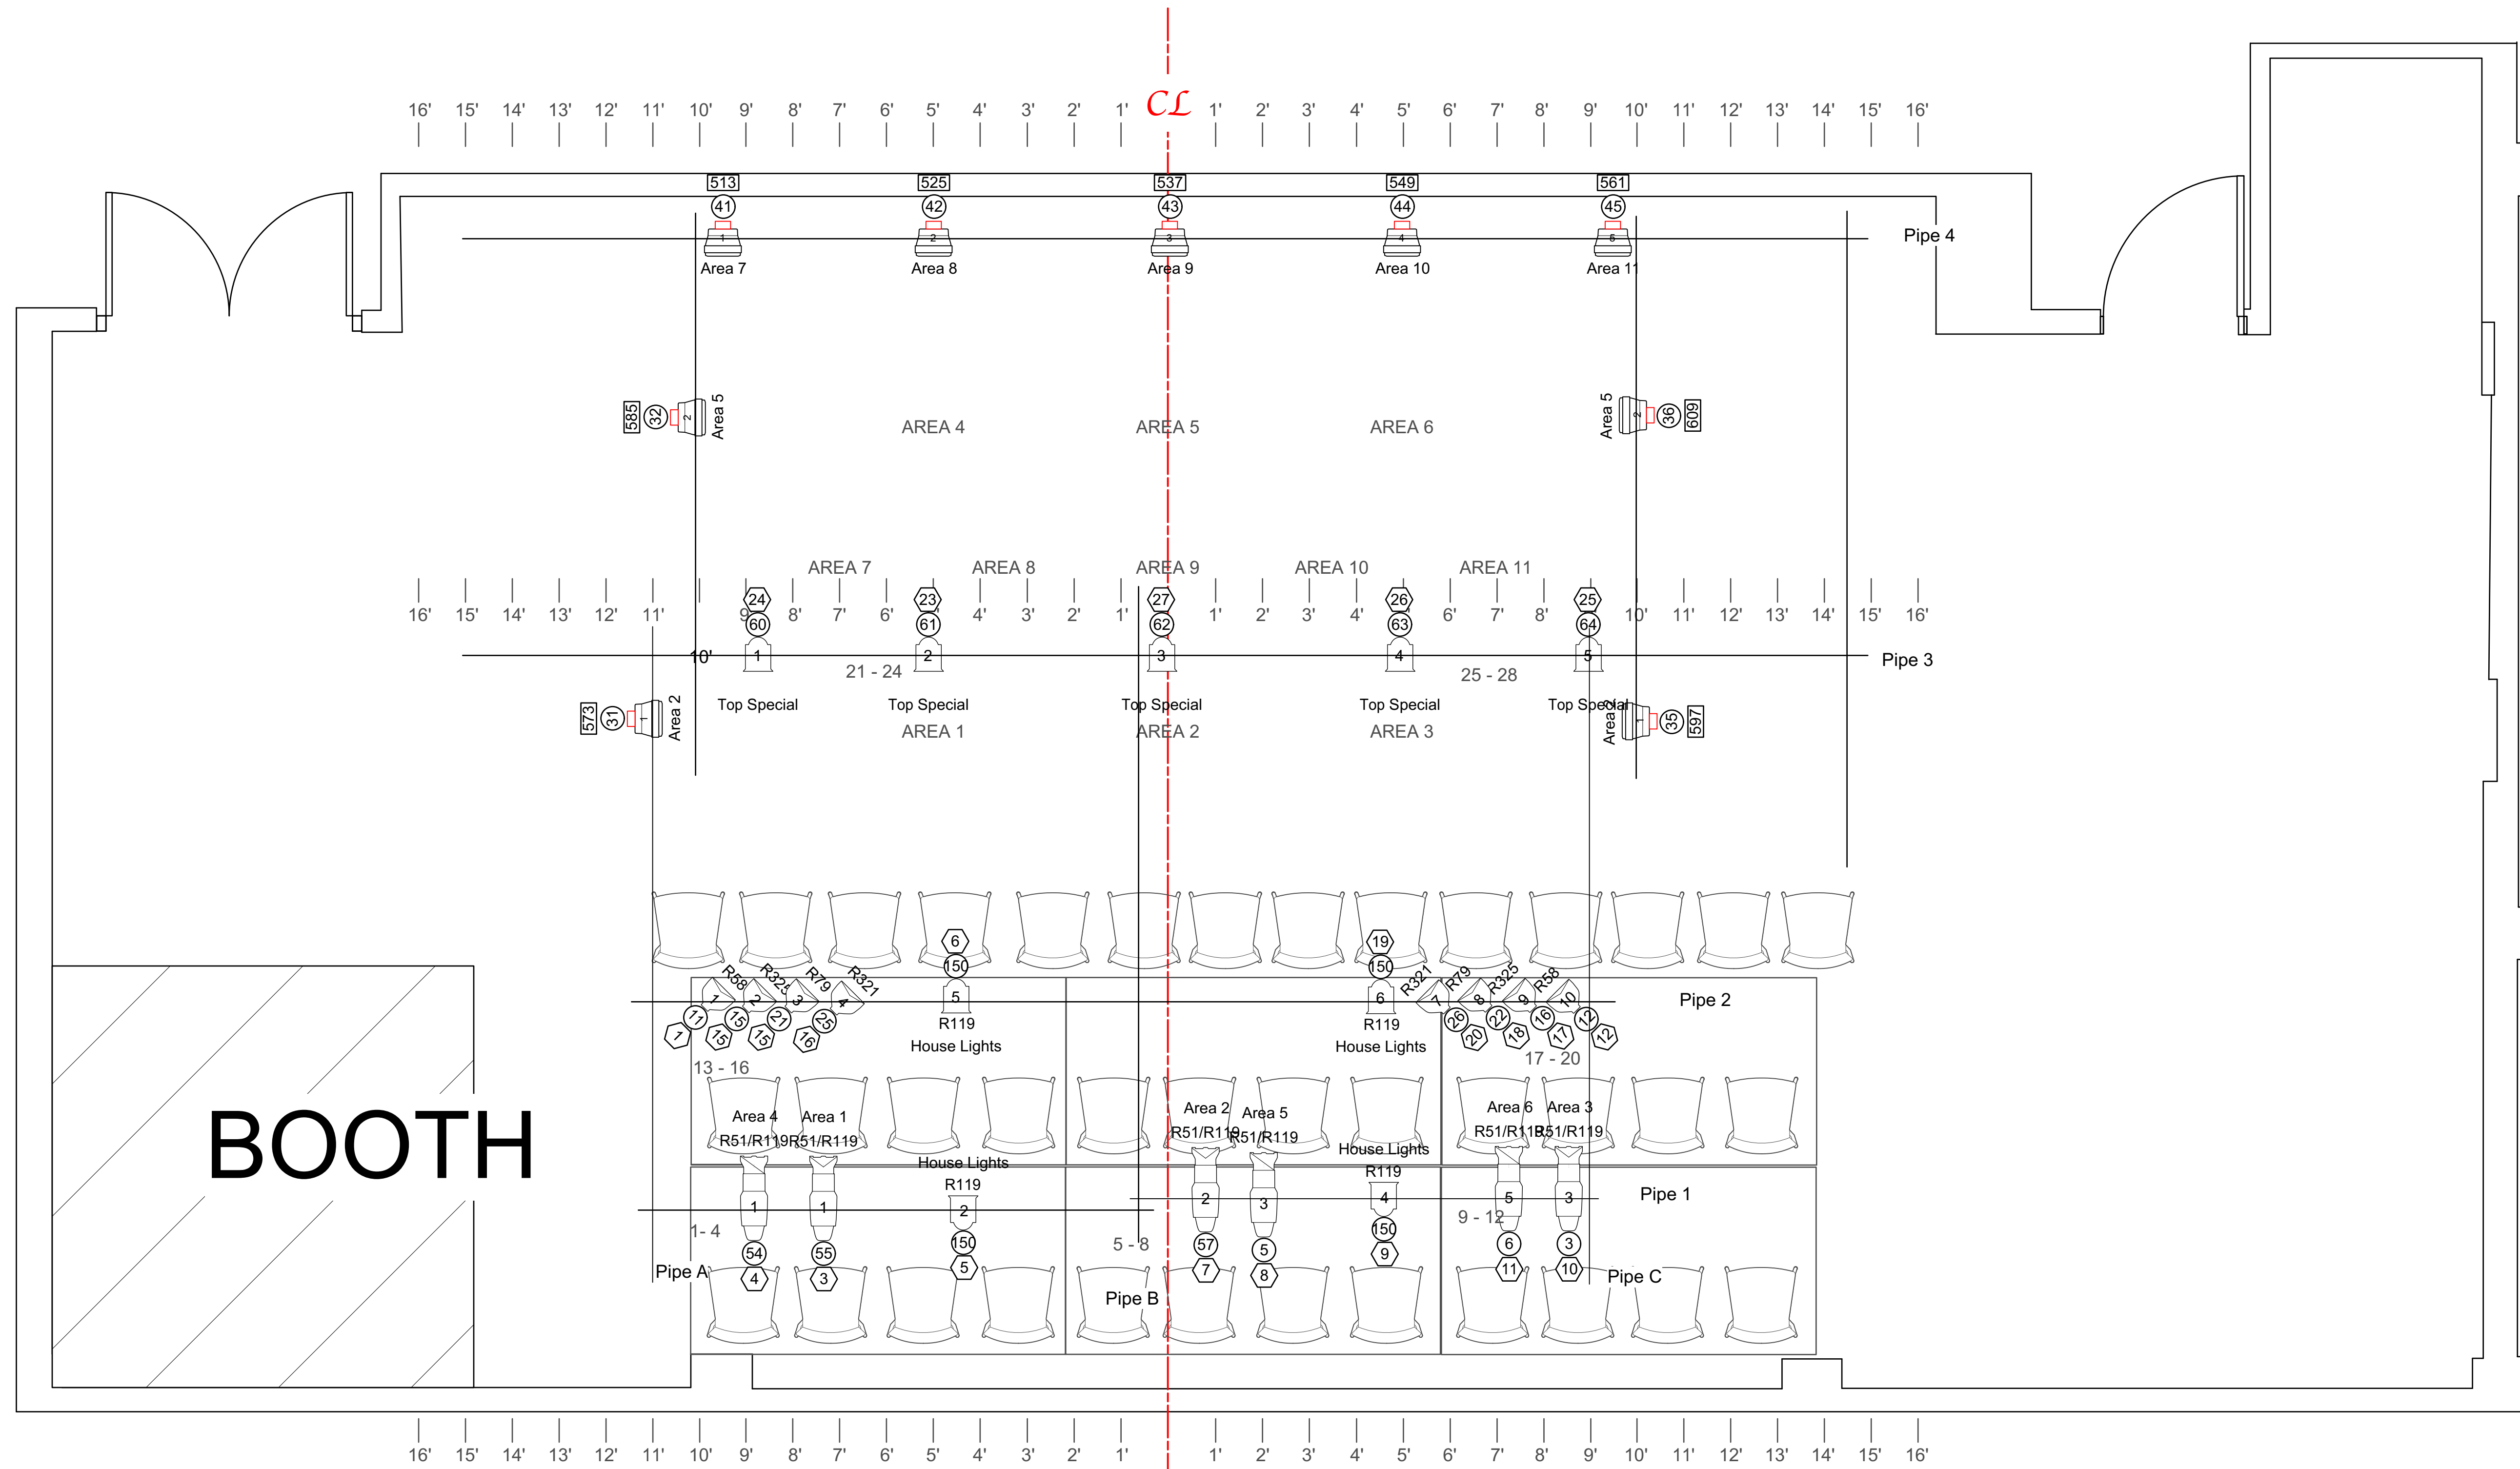

1 Full Stage
 Scale: 1/2" = 1'-0"